


SEDIMENT STRIP PLAN

SK75 = 4.75' WIDE STRIPS  
SK180 = 8.3' WIDE STRIPS

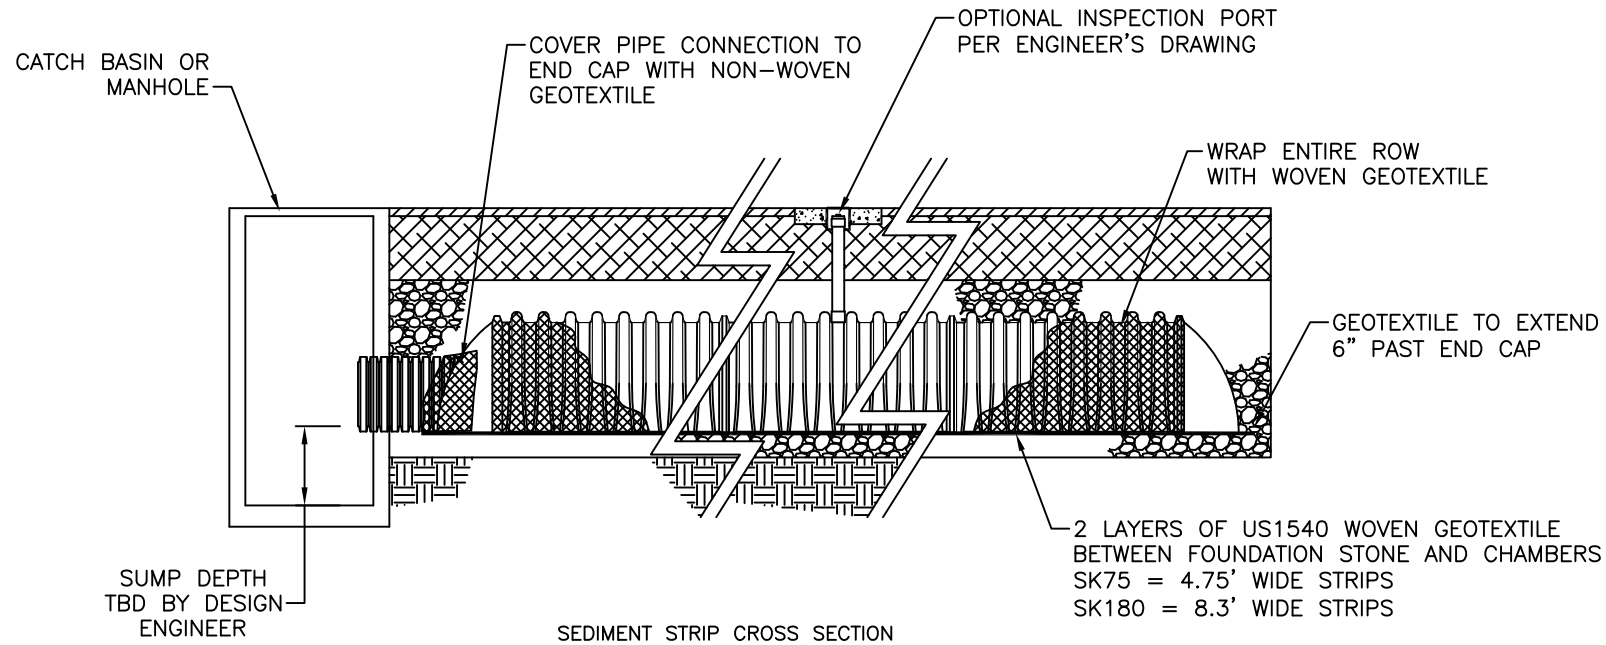

SEDIMENT STRIP CROSS SECTION

SUMP DEPTH  
TBD BY DESIGN  
ENGINEER

2 LAYERS OF US1540 WOVEN GEOTEXTILE  
BETWEEN FOUNDATION STONE AND CHAMBERS  
SK75 = 4.75' WIDE STRIPS  
SK180 = 8.3' WIDE STRIPS

LANE STORMKEEPER CHAMBERS  
SEDIMENT STRIP DETAIL

LANE ENTERPRISES, INC.

SCALE: NONE

DRAWN BY: JEC

DATE: 2/16/17

DRAWING NUMBER:

PAGE: