


SEDIMENT STRIP PLAN

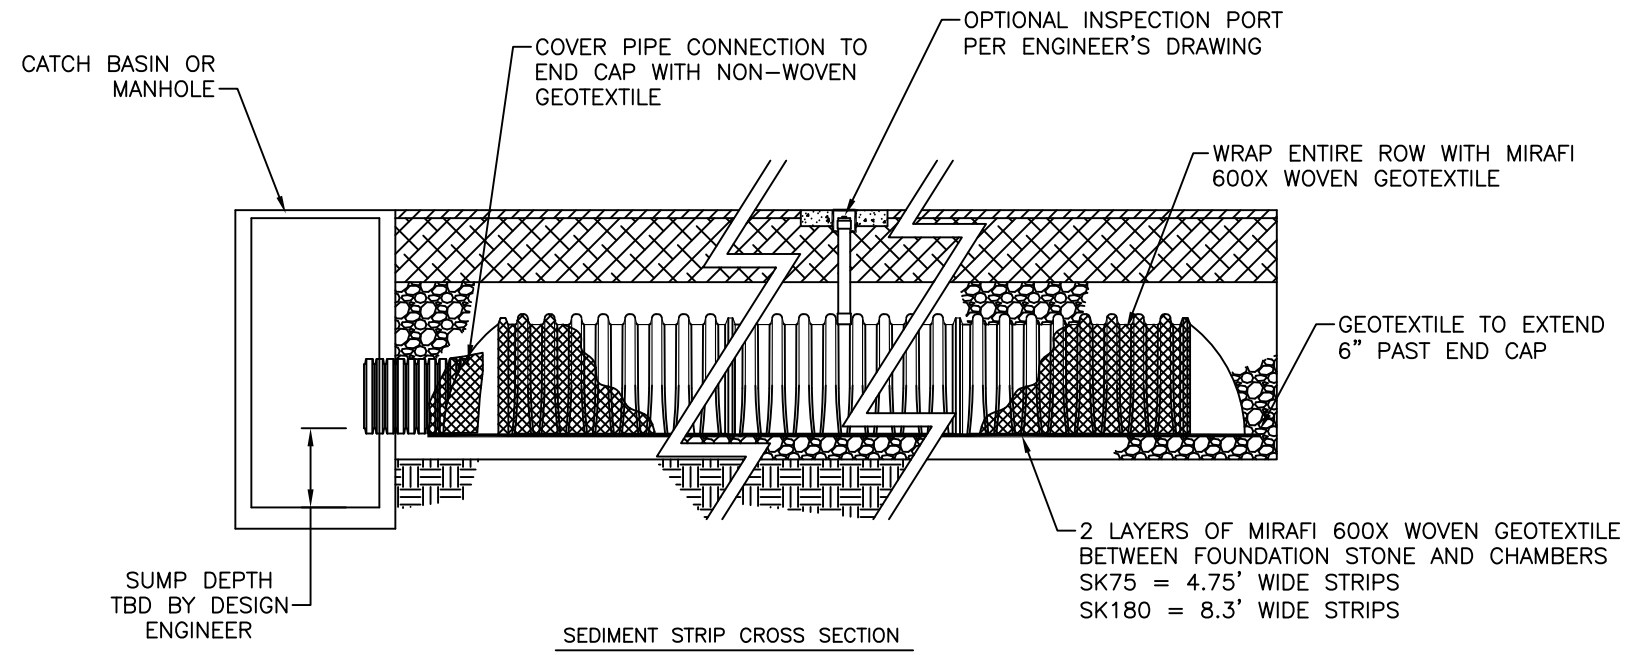

SEDIMENT STRIP CROSS SECTION

LANE STORMKEEPER CHAMBERS
SEDIMENT STRIP DETAIL

LANE ENTERPRISES, INC.

SCALE:	NONE
DRAWN BY:	JEC
DATE:	3/27/17
DRAWING NUMBER:	

PAGE: