


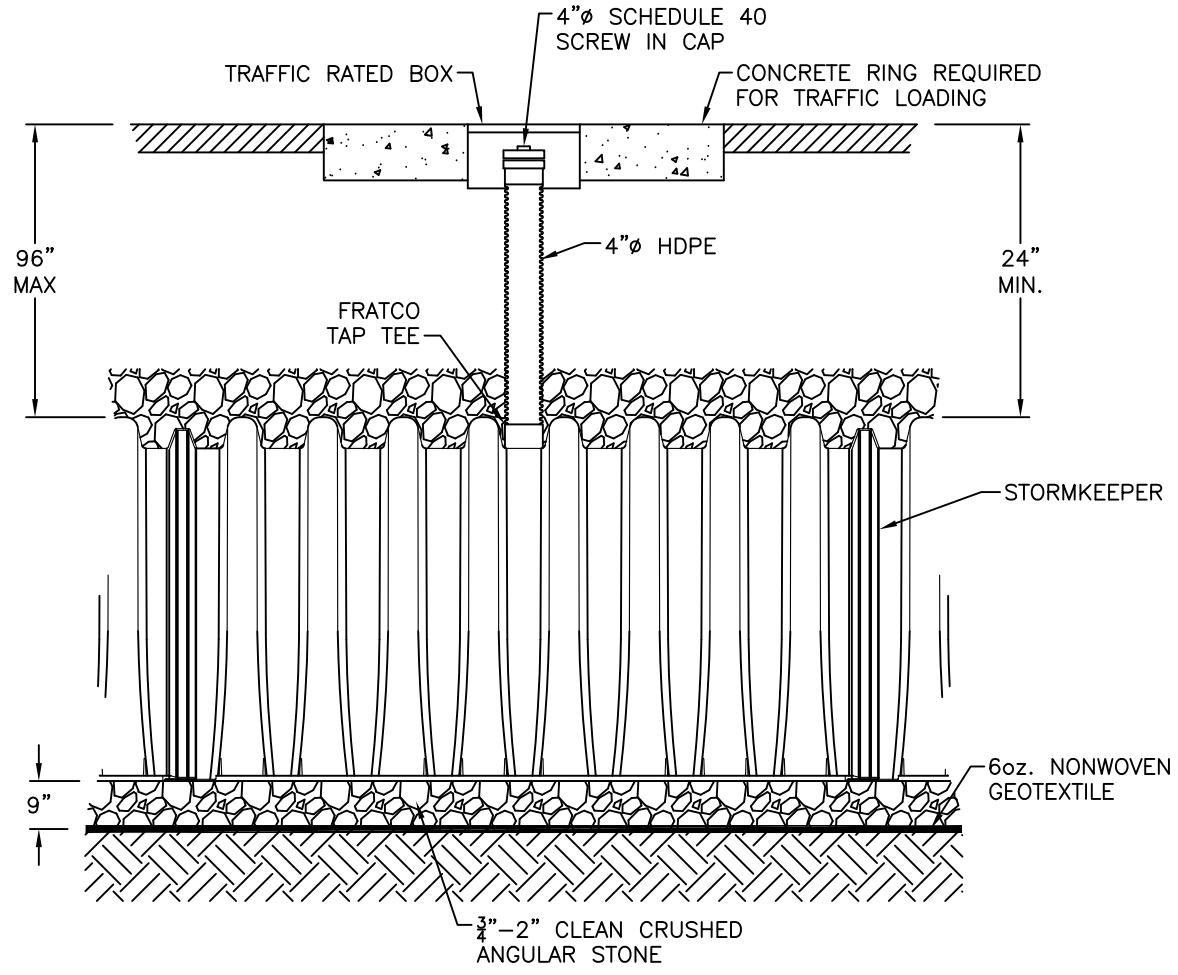

LANE STORMKEEPER CHAMBERS
INSPECTION PORT / CLEANOUT DETAIL

LANE ENTERPRISES, INC.



SCALE: NTS

DRAWN BY: JDS

DATE: 10/26/15

DRAWING NUMBER:

PAGE: