


TYPE MATERIAL \_\_\_\_\_  
 ANTI SEEP COLLARS \_\_\_\_\_ YES \_\_\_\_\_ NO  
 QUANTITY \_\_\_\_\_  
 SIZE (ANTI-SEEP) \_\_\_\_\_ x \_\_\_\_\_  
 ON BANDS \_\_\_\_\_ ON PIPE \_\_\_\_\_  
 BANDS \_\_\_\_\_ # \_\_\_\_\_ WIDTH \_\_\_\_\_  
 GASKET \_\_\_\_\_ YES \_\_\_\_\_ NO  
 BAND TYPE \_\_\_\_\_  
 COMMENTS: \_\_\_\_\_  
 \_\_\_\_\_  
 \_\_\_\_\_

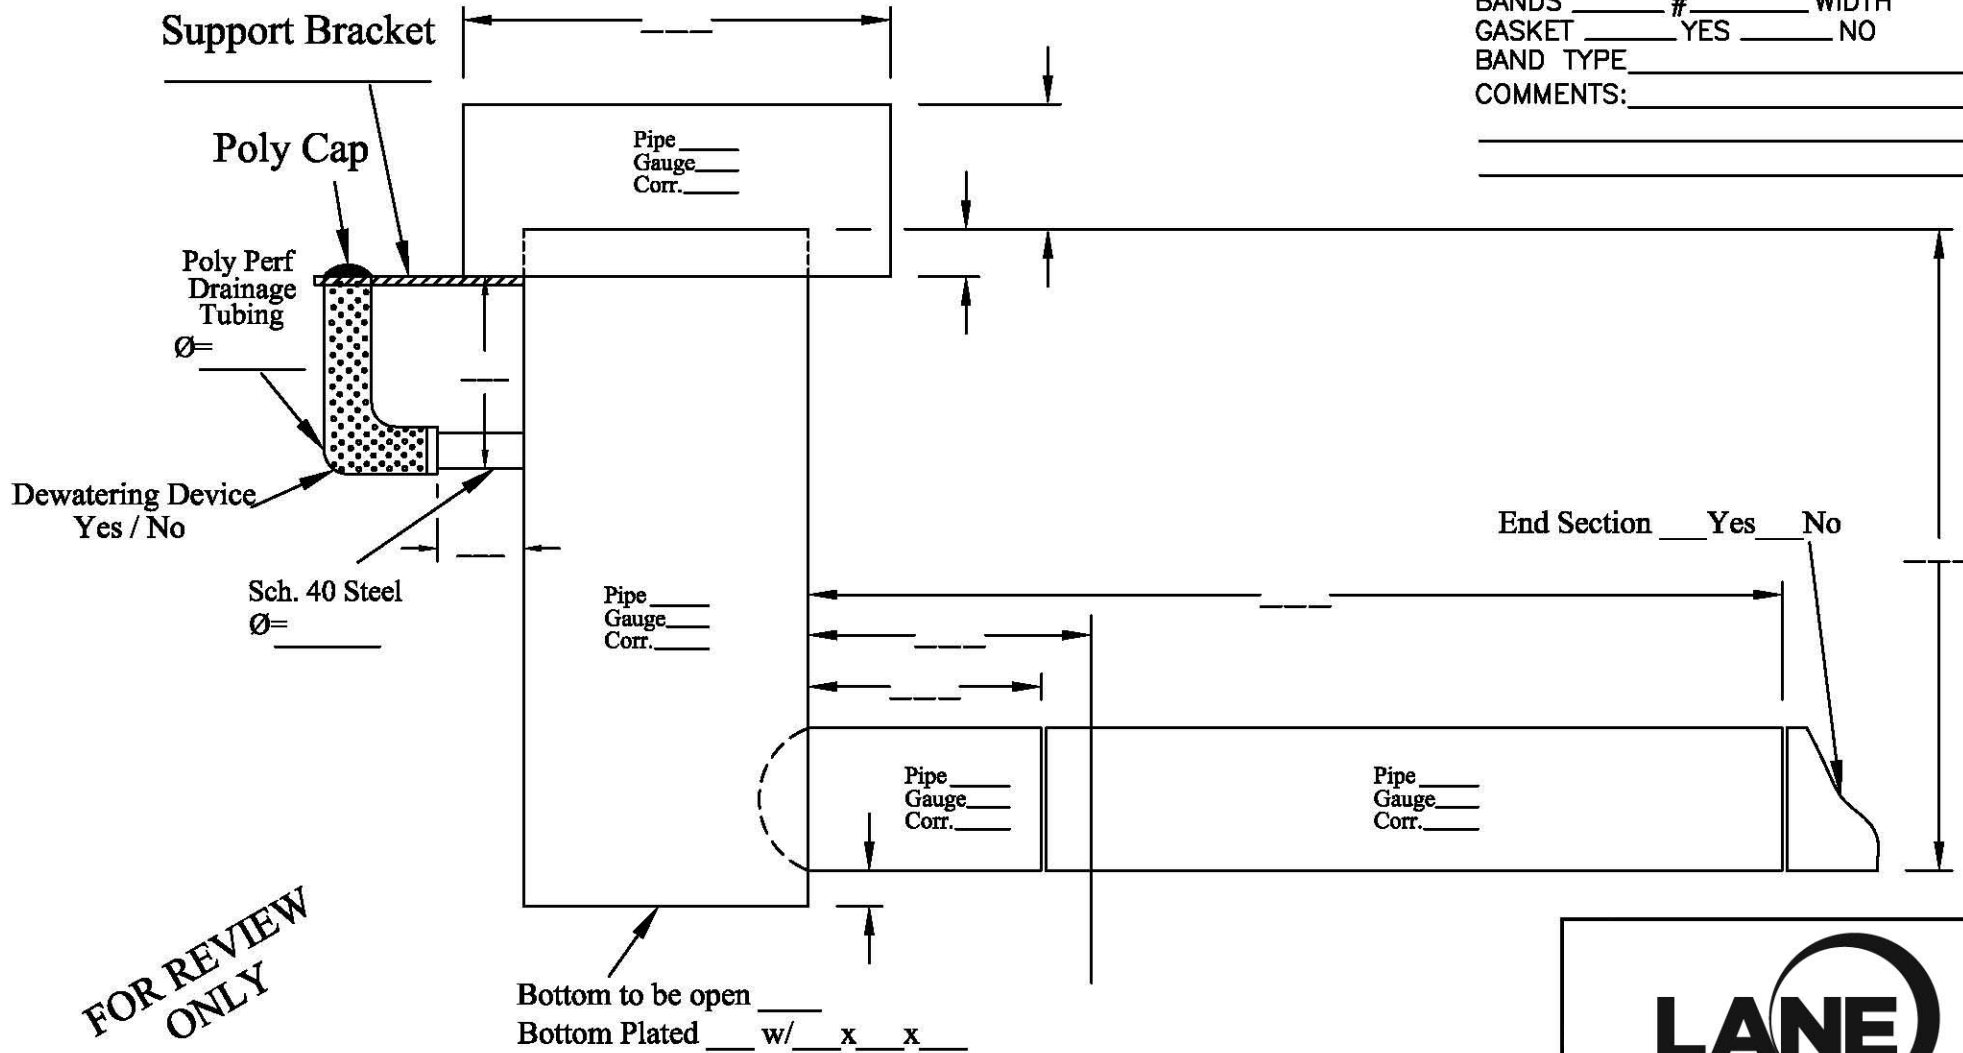

FOR REVIEW  
 ONLY

CUSTOMER NAME: \_\_\_\_\_  
 PROJECT NAME: \_\_\_\_\_  
 DATE: \_\_\_\_\_

NO.	DATE	BY
1	2/9/04	BLC
REVISIONS		



**LANE ENTERPRISES, INC.**

TITLE: **TYPICAL POND RISER DETAIL (LANE # A0220)**

DRAWING NO. A0220    PAGE 1 OF 1    DATE 08/22/03

DRAWN BY: BLC