


StormKeeper SK75

The StormKeeper family of products are the highest quality and structurally sound stormwater chambers available on the market and meet the full requirements of ASTM F2418. The StormKeeper family of chambers are designed utilizing the most sophisticated and comprehensive techniques to meet the stringent AASHTO LRFD and ASTM requirements. Intended for use under traffic and nontraffic areas, StormKeeper provides a truly cost-effective and structurally superior system to provide underground stormwater storage saving valuable land and protecting the environment.

StormKeeper SK75

Nominal Dimensions

Size (L x W x H)	87.1" x 51.0" x 29.7"
Chamber Storage	46.4 cf
Min. Installed Storage	74.5 cf
Weight	70 lbs

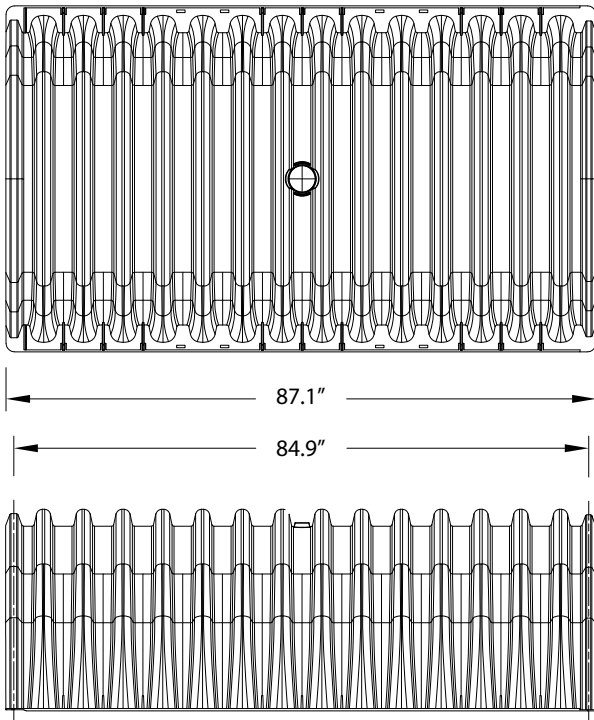

StormKeeper SK75 End Caps





Nominal Dimensions

Size (L x W x H)	11.6" x 48.1" x 29.4"
End Cap Storage	2.75 cf
Min. Installed Storage	13.8 cf
Weight	6 lbs

Shipping

Nominal Dimensions

- 32 chambers per pallet
- 45 end caps per pallet
- 12 pallets per truck

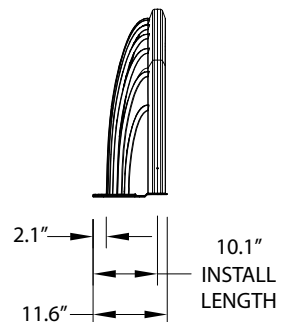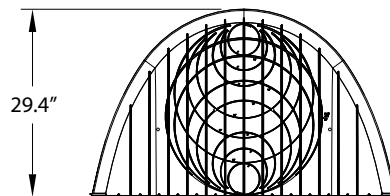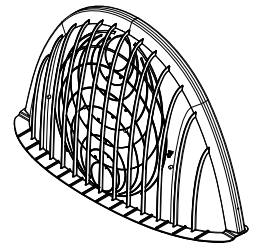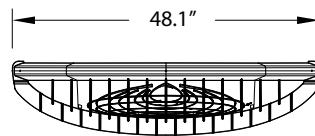

StormKeeper SK75

Volume of Excation Required Per Chamber/End Cap

	Stone Bedding Depth		
	6"	12"	18"
StormKeeper SK75	5.6 cy	6.2 cy	6.8 cy
StormKeeper SK75 End Cap	1.4 cy	1.6 cy	1.8 cy

Assumes 6" of separation between chamber rows, 12" of perimeter stone in front of end caps and 18" of cover. Should depth of cover exceed 18", the volume of excavation will increase accordingly.

Storage Volume Per Chamber/End Cap

	Chamber Volume Only	Chamber and Stone Volume Bedding Depth		
		6"	12"	18"
StormKeeper SK75	46.4 cf	74.5 cf	81.2 cf	88.0 cf
StormKeeper SK75 End Cap	2.75 cf	13.8 cf	15.6 cf	17.3 cf

Assumes 6" stone above chambers, 6" of stone between chambers and 40% stone porosity. End cap volume assumes 12" of stone perimeter.

Amount of Stone Per Chamber/End Cap


	Stone Bedding Depth		
	6"	12"	18"
StormKeeper SK75	2.6 cy	3.2 cy	3.9 cy
StormKeeper SK75 End Cap	1.0 cy	1.2 cy	1.3 cy

Assumes 6" of stone above, 6" row spacing, and 12" of perimeter stone in front of end caps.

Stage vs. Storage for StormKeeper SK75

Depth (in)	Chamber Volume (cf)	Installed Volume (cf)	Depth (in)	Chamber Volume (cf)	Installed Volume (cf)
1	0.00	1.12	22	32.03	43.86
2	0.00	2.24	23	33.69	45.98
3	0.00	3.36	24	35.30	48.07
4	0.00	4.48	25	36.85	50.12
5	0.00	5.60	26	38.33	52.12
6	0.00	6.72	27	39.74	54.09
7	2.23	9.18	28	41.07	56.01
8	4.43	11.62	29	42.31	57.87
9	6.60	14.04	30	43.45	59.68
10	8.75	16.45	31	44.46	61.40
11	10.87	18.84	32	45.32	63.04
12	12.97	21.22	33	45.93	64.52
13	15.03	23.58	34	46.23	65.83
14	17.06	25.92	35	46.36	67.02
15	19.07	28.25	36	46.36	68.14
16	21.04	30.55	37	46.36	69.26
17	22.97	32.83	38	46.36	70.38
18	24.87	35.09	39	46.36	71.50
19	26.72	37.32	40	46.36	72.62
20	28.54	39.53	41	46.36	73.74
21	30.31	41.71	42	46.36	74.86

Assumes a void of 40% in the stone. Based on 6" of stone above and below the chambers. Add another 1.12 cubic feet of storage for each inch of additional stone in the foundation.

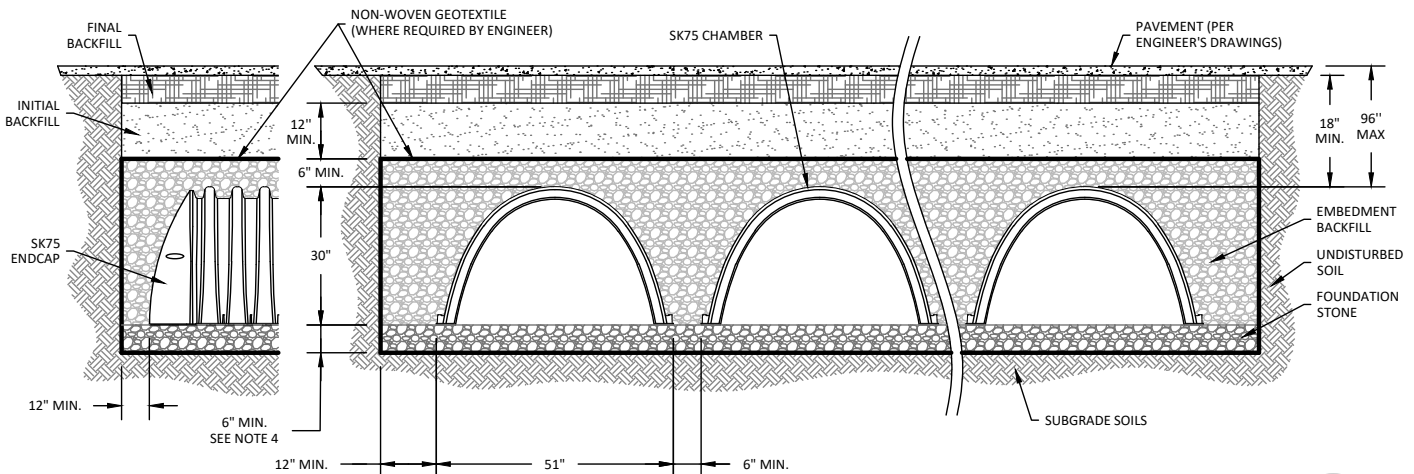

MANUFACTURER'S WARRANTY

Lane ensures, certifies and documents that SK75 StormKeeper Stormwater Chambers shipped to the job site meet the above claims and standards, and warrants the product is free of any material or workmanship defects.



Lane Enterprises, Inc.
 275 Grandview Ave, Suite 300
 Camp Hill, PA 17011
 P: 717.761.8175 • F: 717.761.5055
lane-enterprises.com/StormKeeper